
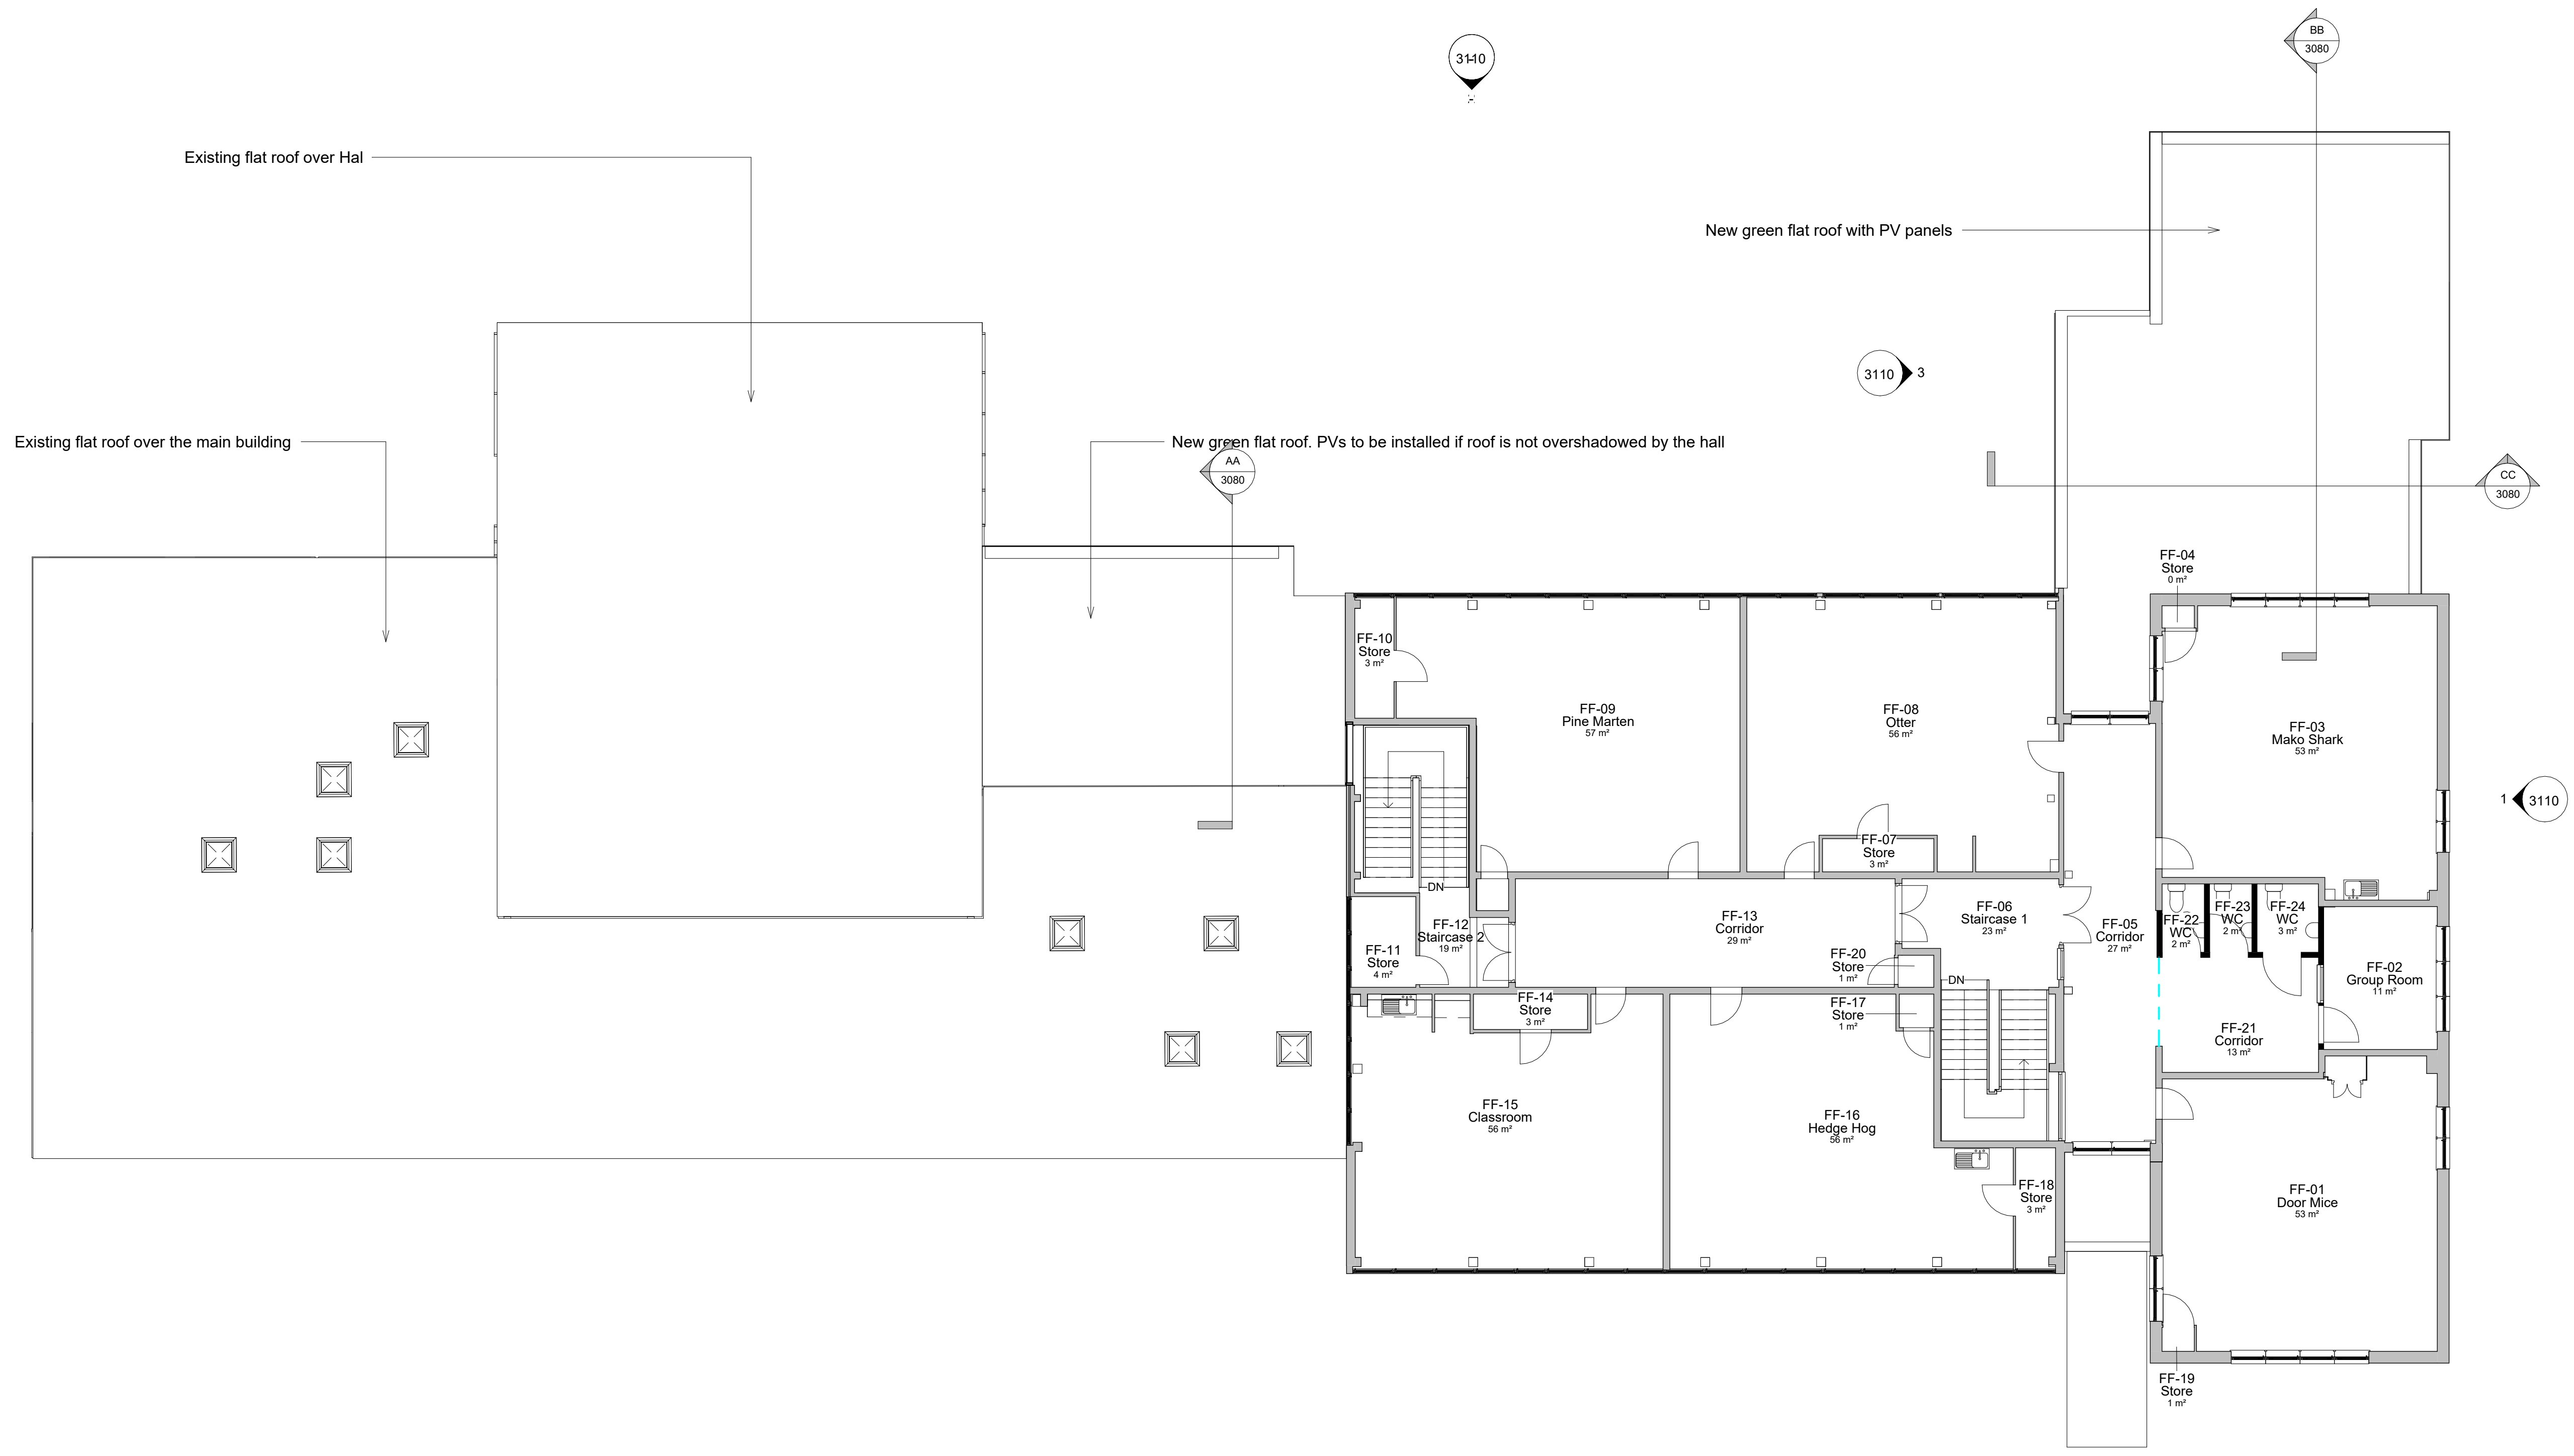


KEY
 Existing walls
 Proposed walls

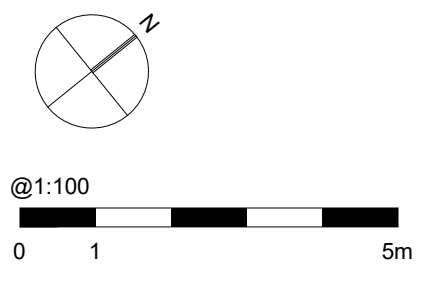

REV	DATE	DESCRIPTION	DRAW	CHK
P02	19/02/2023	Duplicate room number FF22 renumbered and following room numbers adjusted.	AD	AB
P01	06/12/2022	Planning Issue	AB	AD
P01	19/11/2022	Toilet layout adjusted	AB	AD
05				
P01	09/11/2022	Toilet layout adjusted	AB	AD
04				
P01	20/10/2022	Fire escape connecting doors added between classrooms and fire door added to corridor. Existing door to classroom FF-16 removed and a new door added in a different location.	AD	
03				

KEY PLAN

PROJECT STATUS **PLANNING**



PROJECT Name / Site
Bordon Infants & Junior Expansion
 Budds Lane, Bordon GU35 0JB

DRAWING TITLE
Junior School, Proposed First Floor Plan

PROJECT NO.	DRAWN BY	AB	DATE	09/12/22
P12053	CHK BY	AD	DATE	
	APPD BY	AD	DATE	

DRAWING NUMBER: PROJECT-ORIGINATOR-FUNCTION-SPATIAL-FORM-ROLE-NUMBER
P12053- MAC- 03- 01- DR- A-2061

SHEET NO.	SCALE	ORIG. SHEET SIZE	REV.
1 of 1	As indicated @A1		P02

DATA SECURITY CLASSIFICATION
For Information SUITABILITY **S2**